


SERIAL #: 8987
UNIT REF #: 32


SERIAL #: 8986
UNIT REF #: 27

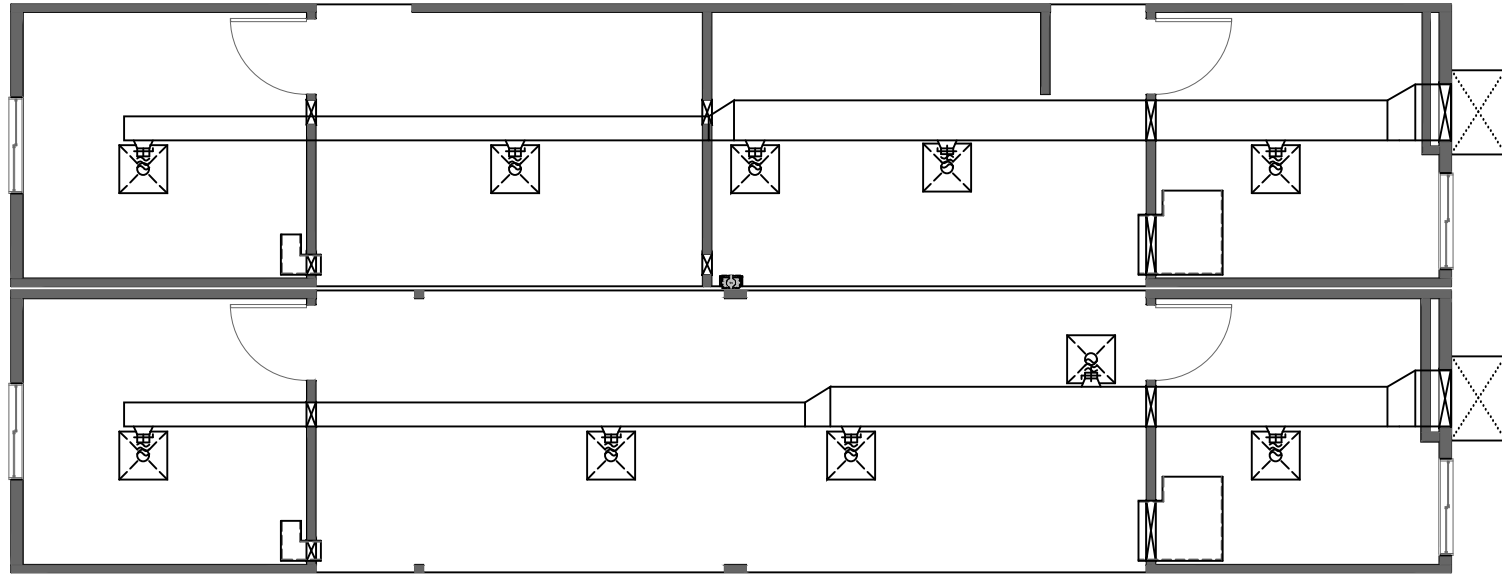

1 EXISTING FLOOR PLAN
A01.02 SCALE: 1/8" = 1'-0"

SERIAL #: 8987
UNIT REF #: 32

SERIAL #: 8986
UNIT REF #: 27

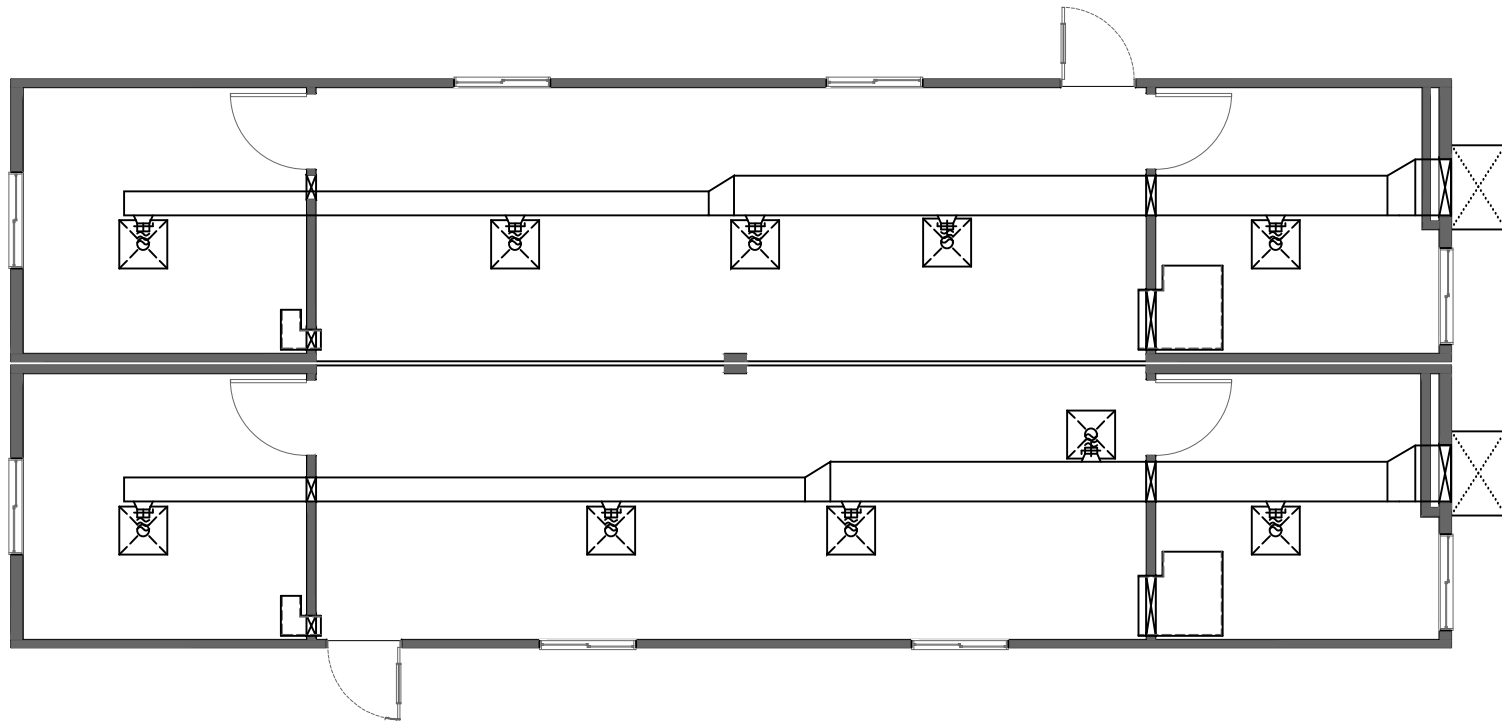

2 RETROFIT FLOOR PLAN
A01.02 SCALE: 1/8" = 1'-0"

REVISIONS/ISSUE DATA

REV.#	DESCRIPTION	DATE	BY
A	ISSUED FOR RETROFIT	11.10.22	DT

CLIENT: ALTA-FAB STRUCTURES LTD.

PROJECT: FRAMELESS 2-UNIT OFFICE COMPLEX

SHEET TITLE: FLOOR PLAN

CLIENT:

PROJECT:

SHEET TITLE:



This drawing and design is the sole property of Alta-Fab Structures Ltd. and may not be reproduced or submitted without the expressed written consent of Alta-Fab Structures Ltd.

LOCATION:

PROJECT #: WO#6511

SERIAL #: 26004-9682 & 26004-9687

DRAWN BY: DT CHECKED BY:

SHEET NO: A01.02